


$\approx 811 = 709^{09}$

22°

FAÇADE NORD

BARRE SECURITE

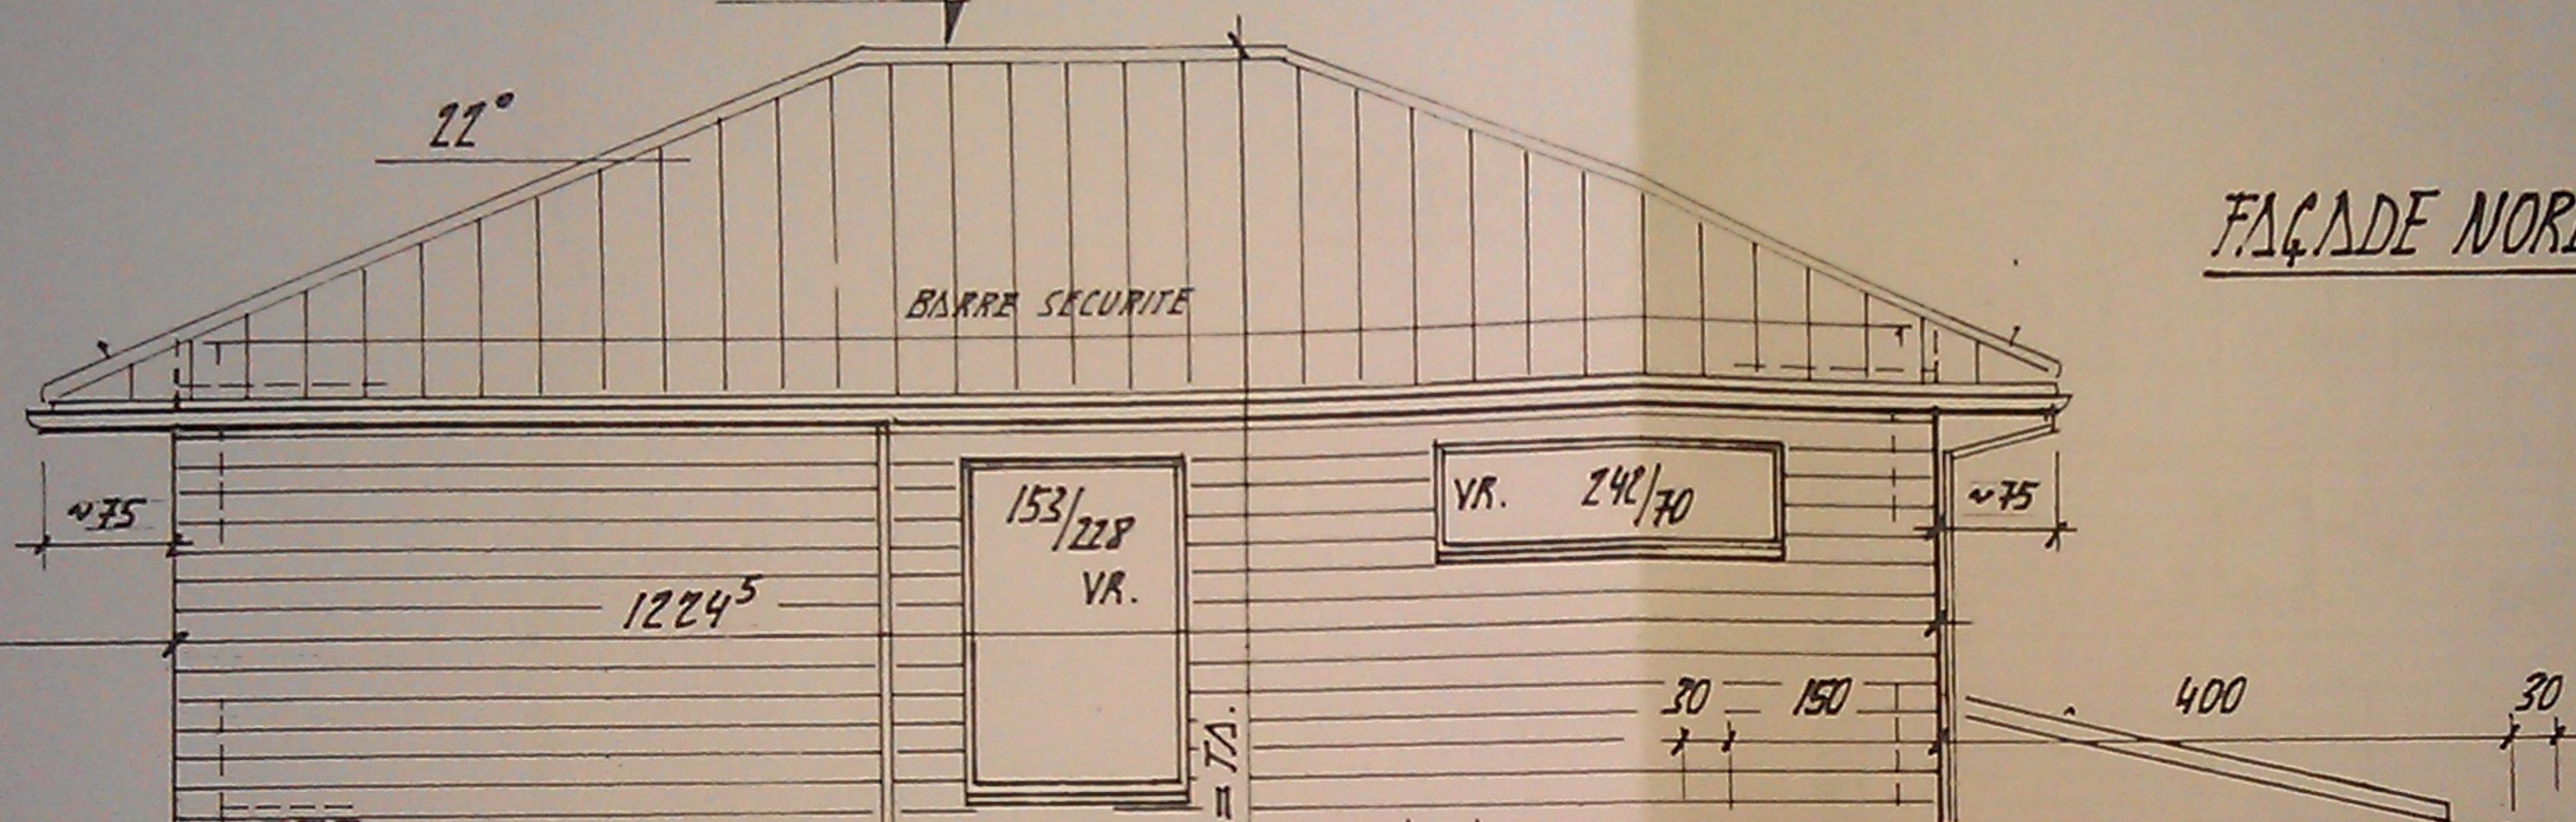

VR. 62/70

PERON ENTREE
FF. - 0.05 = 700.85

153/228
VR.

VR. 242/70

~ 849 / TN. = TA.

62/70 VR.

FF. + 0.00 = 700.90

295 / TA.
221 / TN.

701.32
TN.

550

701.76
TN.

TN. BORD PARCELLE

TN. FAÇADE GARAGE

TN. FAÇADE MAISON

TN. 700.20

TN. = TA. 700.52

90/96

82/82
PAC.

TN. 700.84

GARAGE FF. - 0.12 = 700.68

FF. - 2.12 = 698.18