


REZ-DE-CHAUSSEE

EU. EXISTANT

650

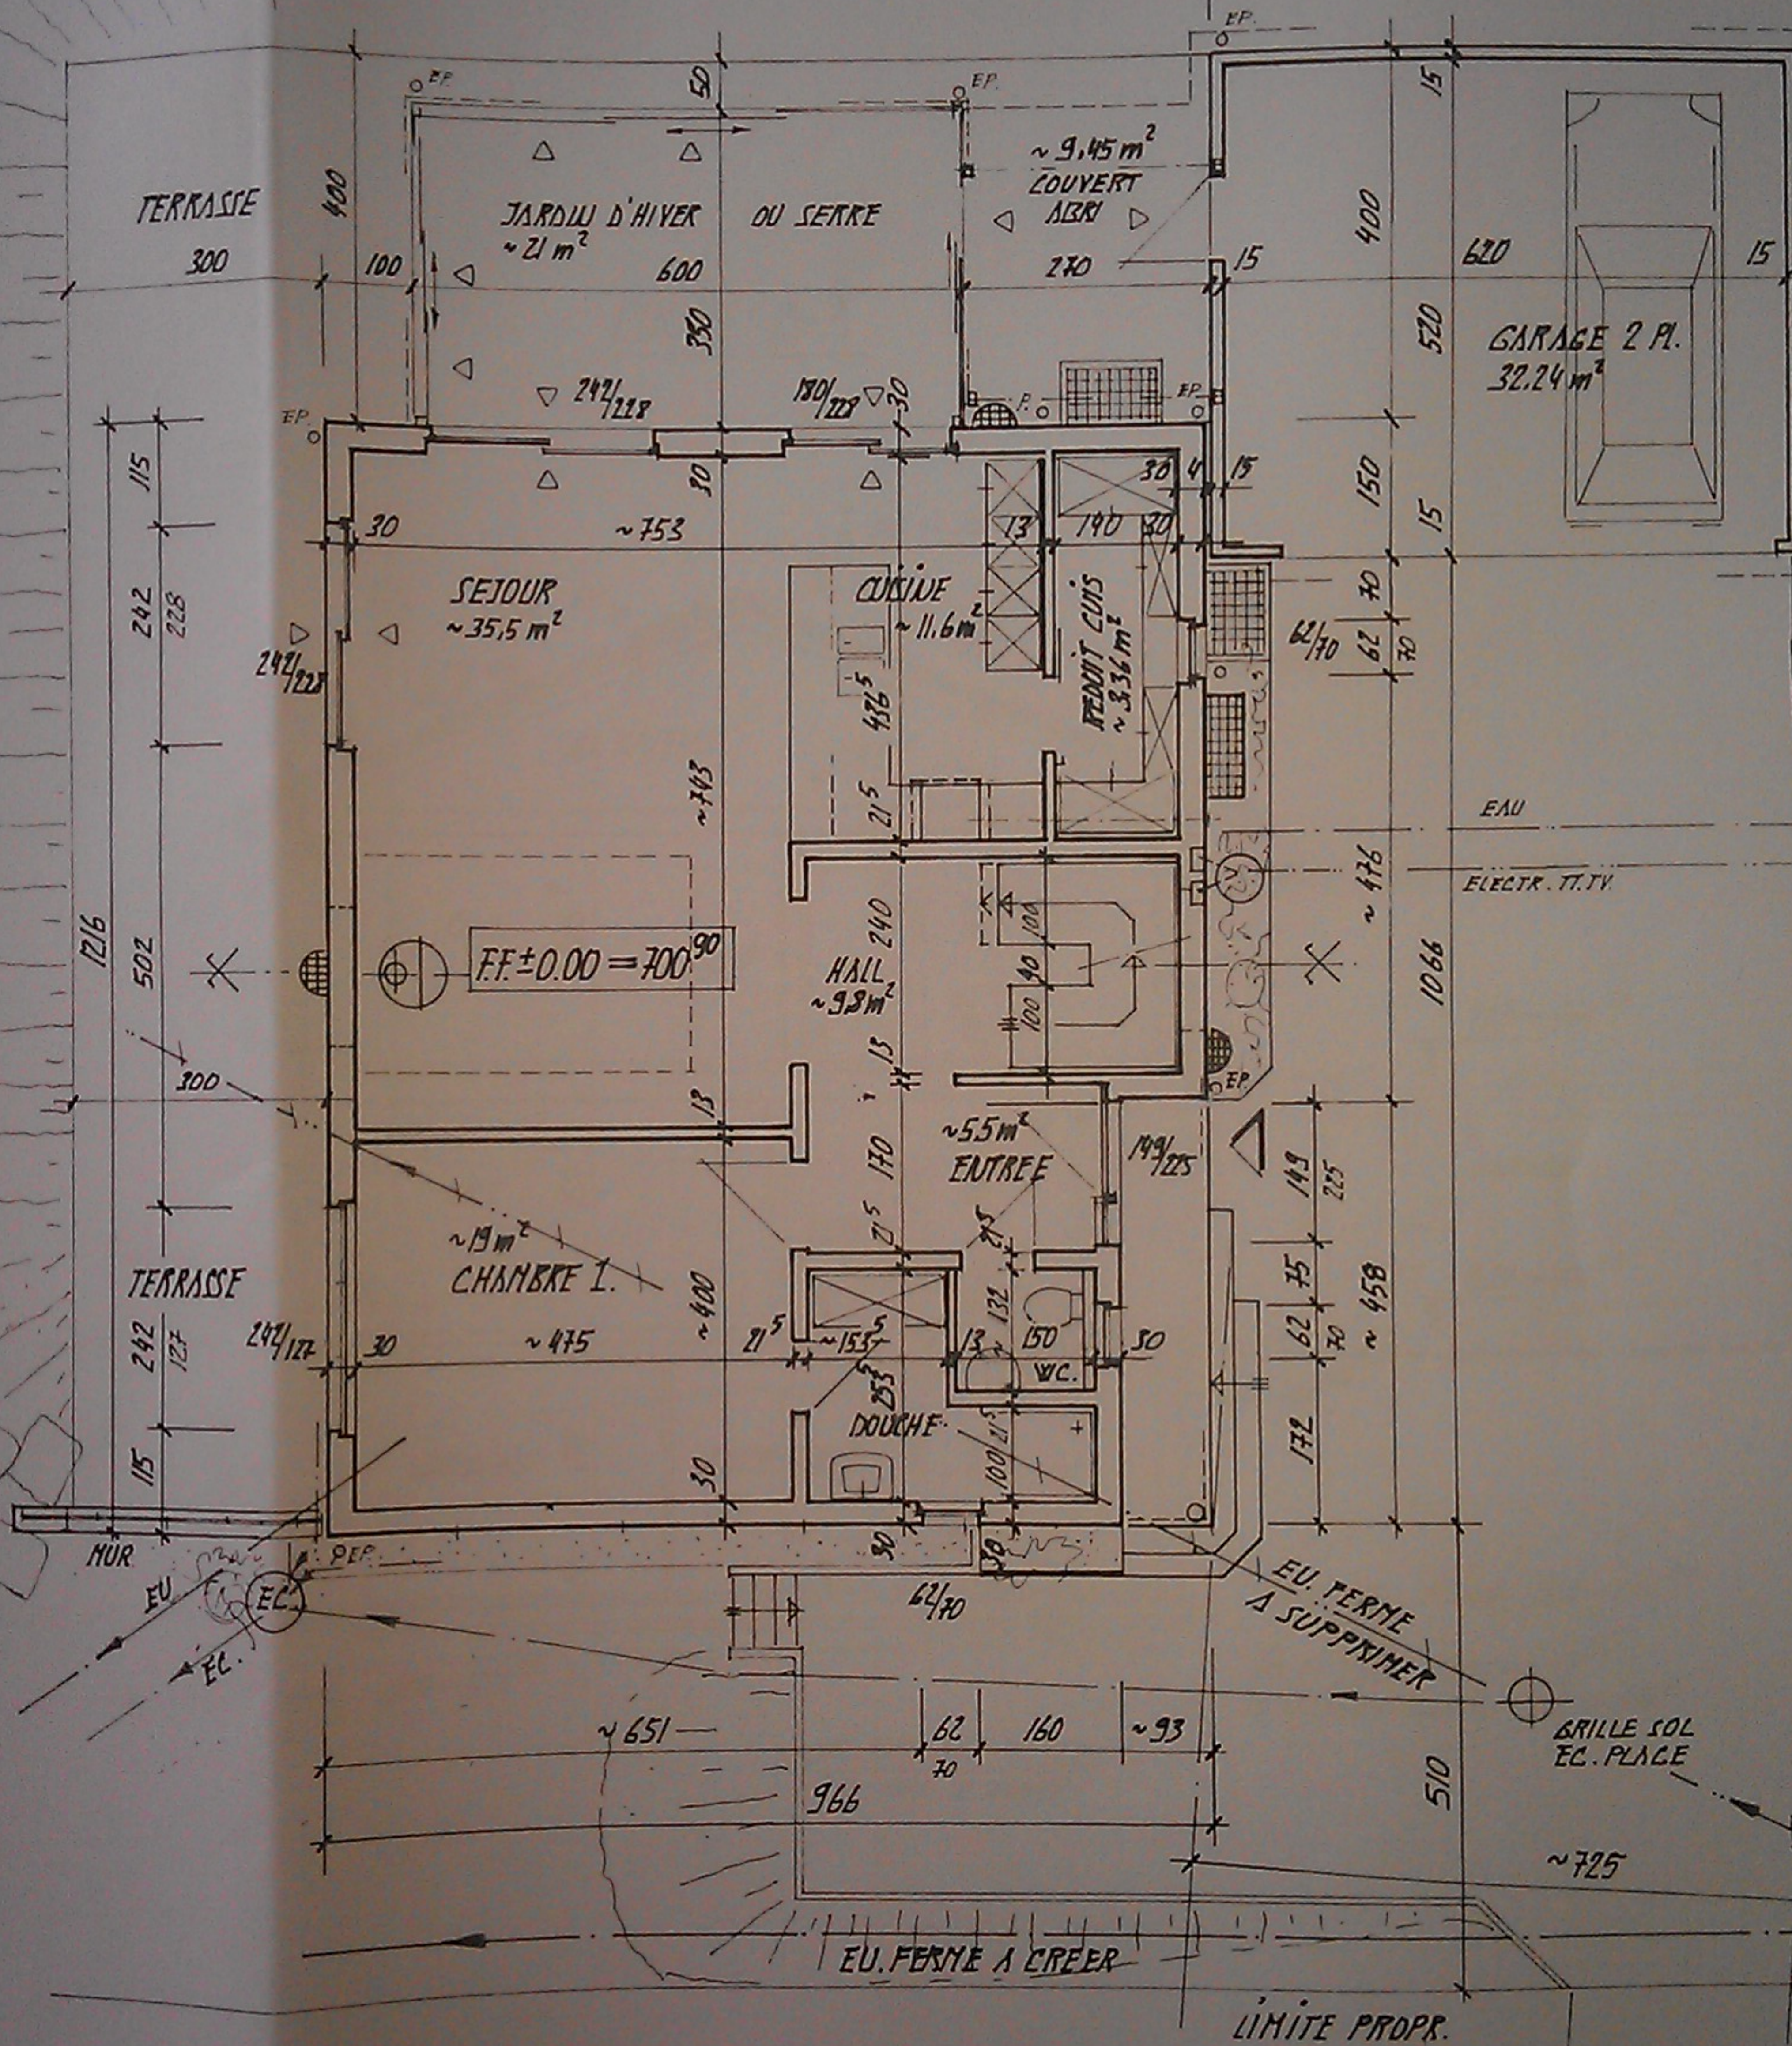

GARAGE 2 PL.
32.24 m²

SEJOUR
~35.5 m²

CUCINE
~11.6 m²

PEDIT CUIS
~3.34 m²

HALL
~9.8 m²

CHAMBRE I.
~19 m²

DOUCHE

WC

ELECTR. T.T. TV

EU. FERME
A SUPPLIMER

GRILLE SOL
EC. PLACE

EU. FERME A CREER

LIMITE PROPR.