

Falîte: +7.50

Comiche: +5.40


Falîte: +4.55

Etage: +2.92

Comiche: +2.45

Rez: +/-0.00

Sous-sol: -2.70

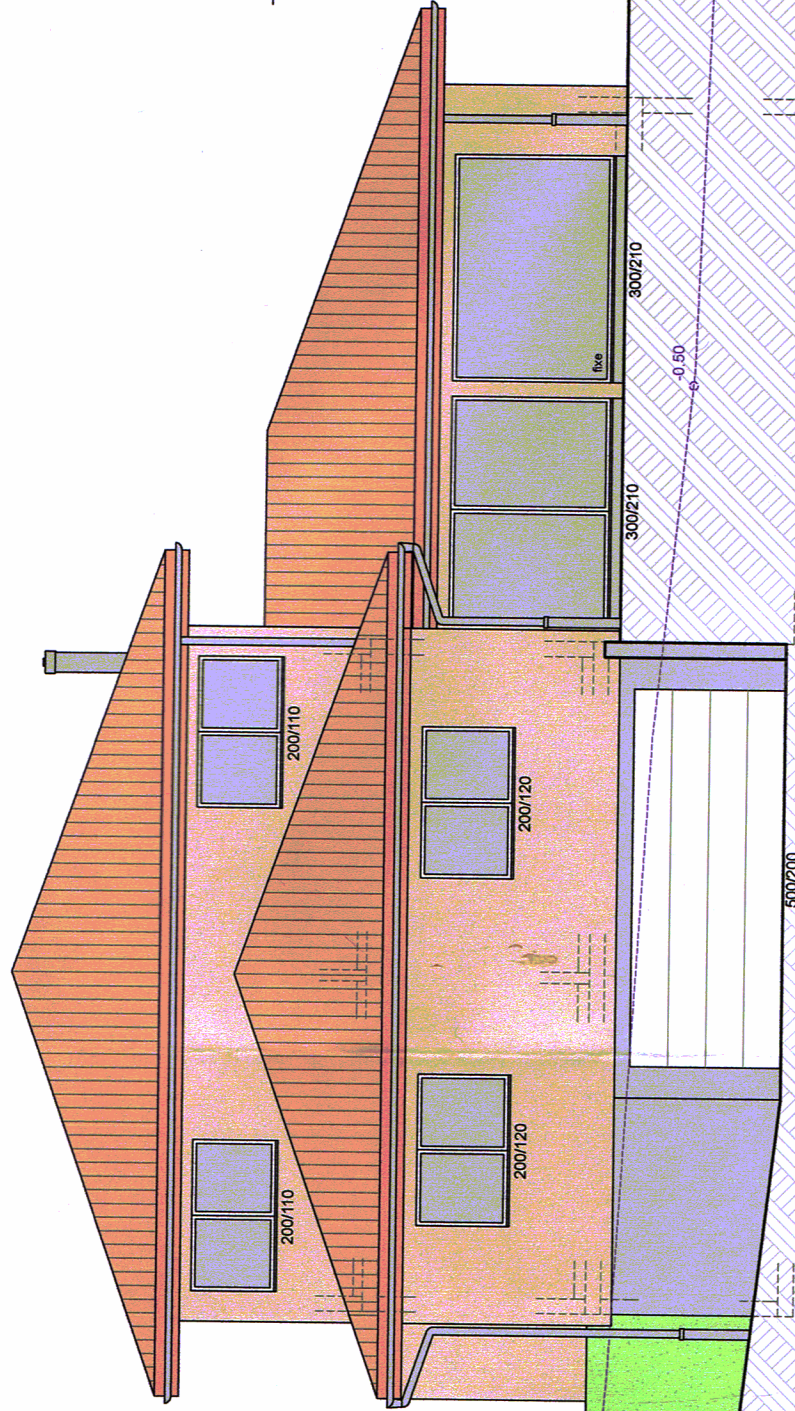

Façade Sud-Ouest